



  
PARK STREET  
LUTHERAN CHURCH













  
PARK STREET  
BRETHREN CHURCH





PARIS STREET  
BRETHREN CHURCH





PARK STREET  
BRETHREN CHURCH










PARK STREET  
BRETHREN CHURCH




LIBERTY STREET (50' R/W)

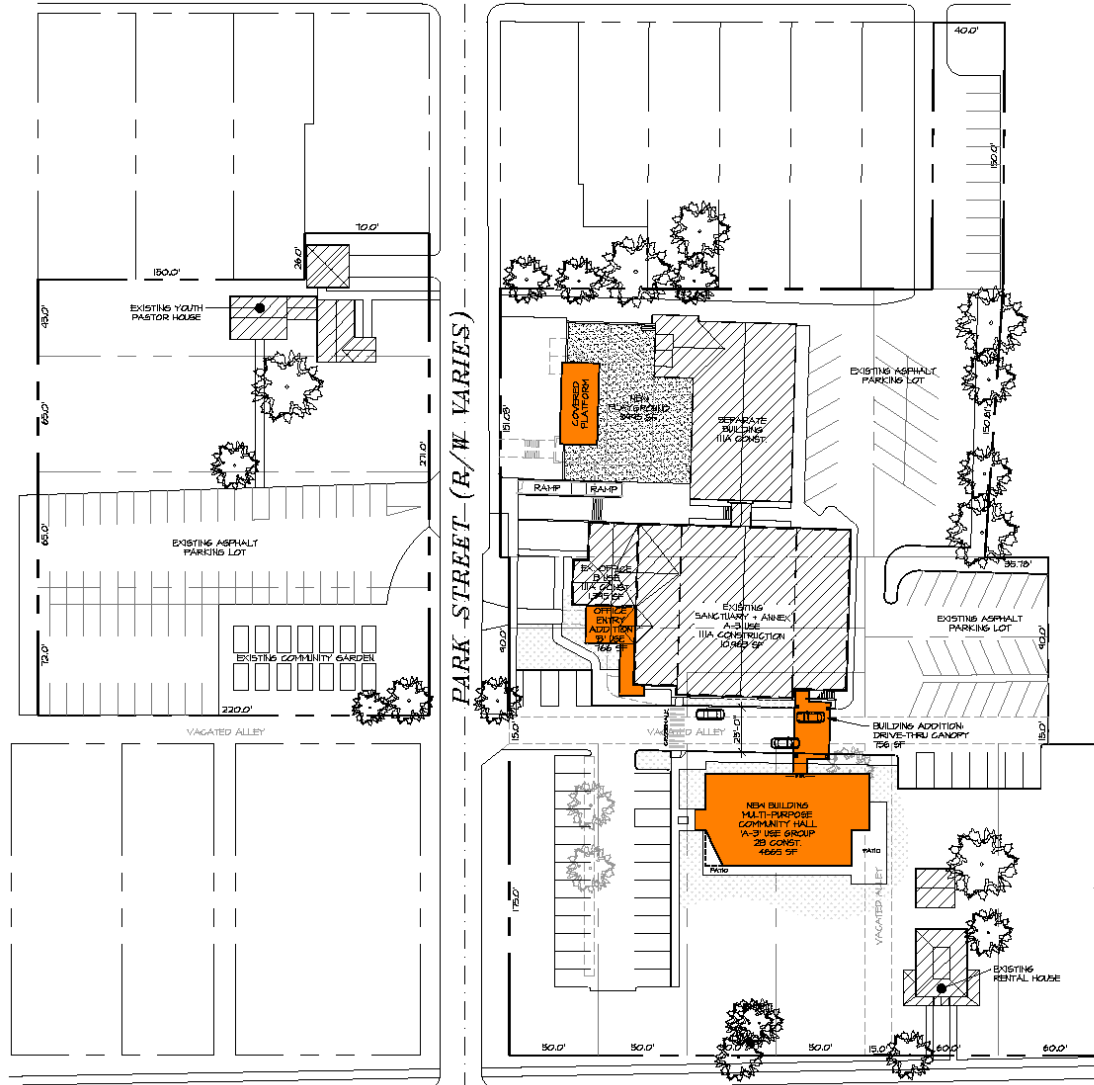

COLLEGE AVENUE (75' R/W)





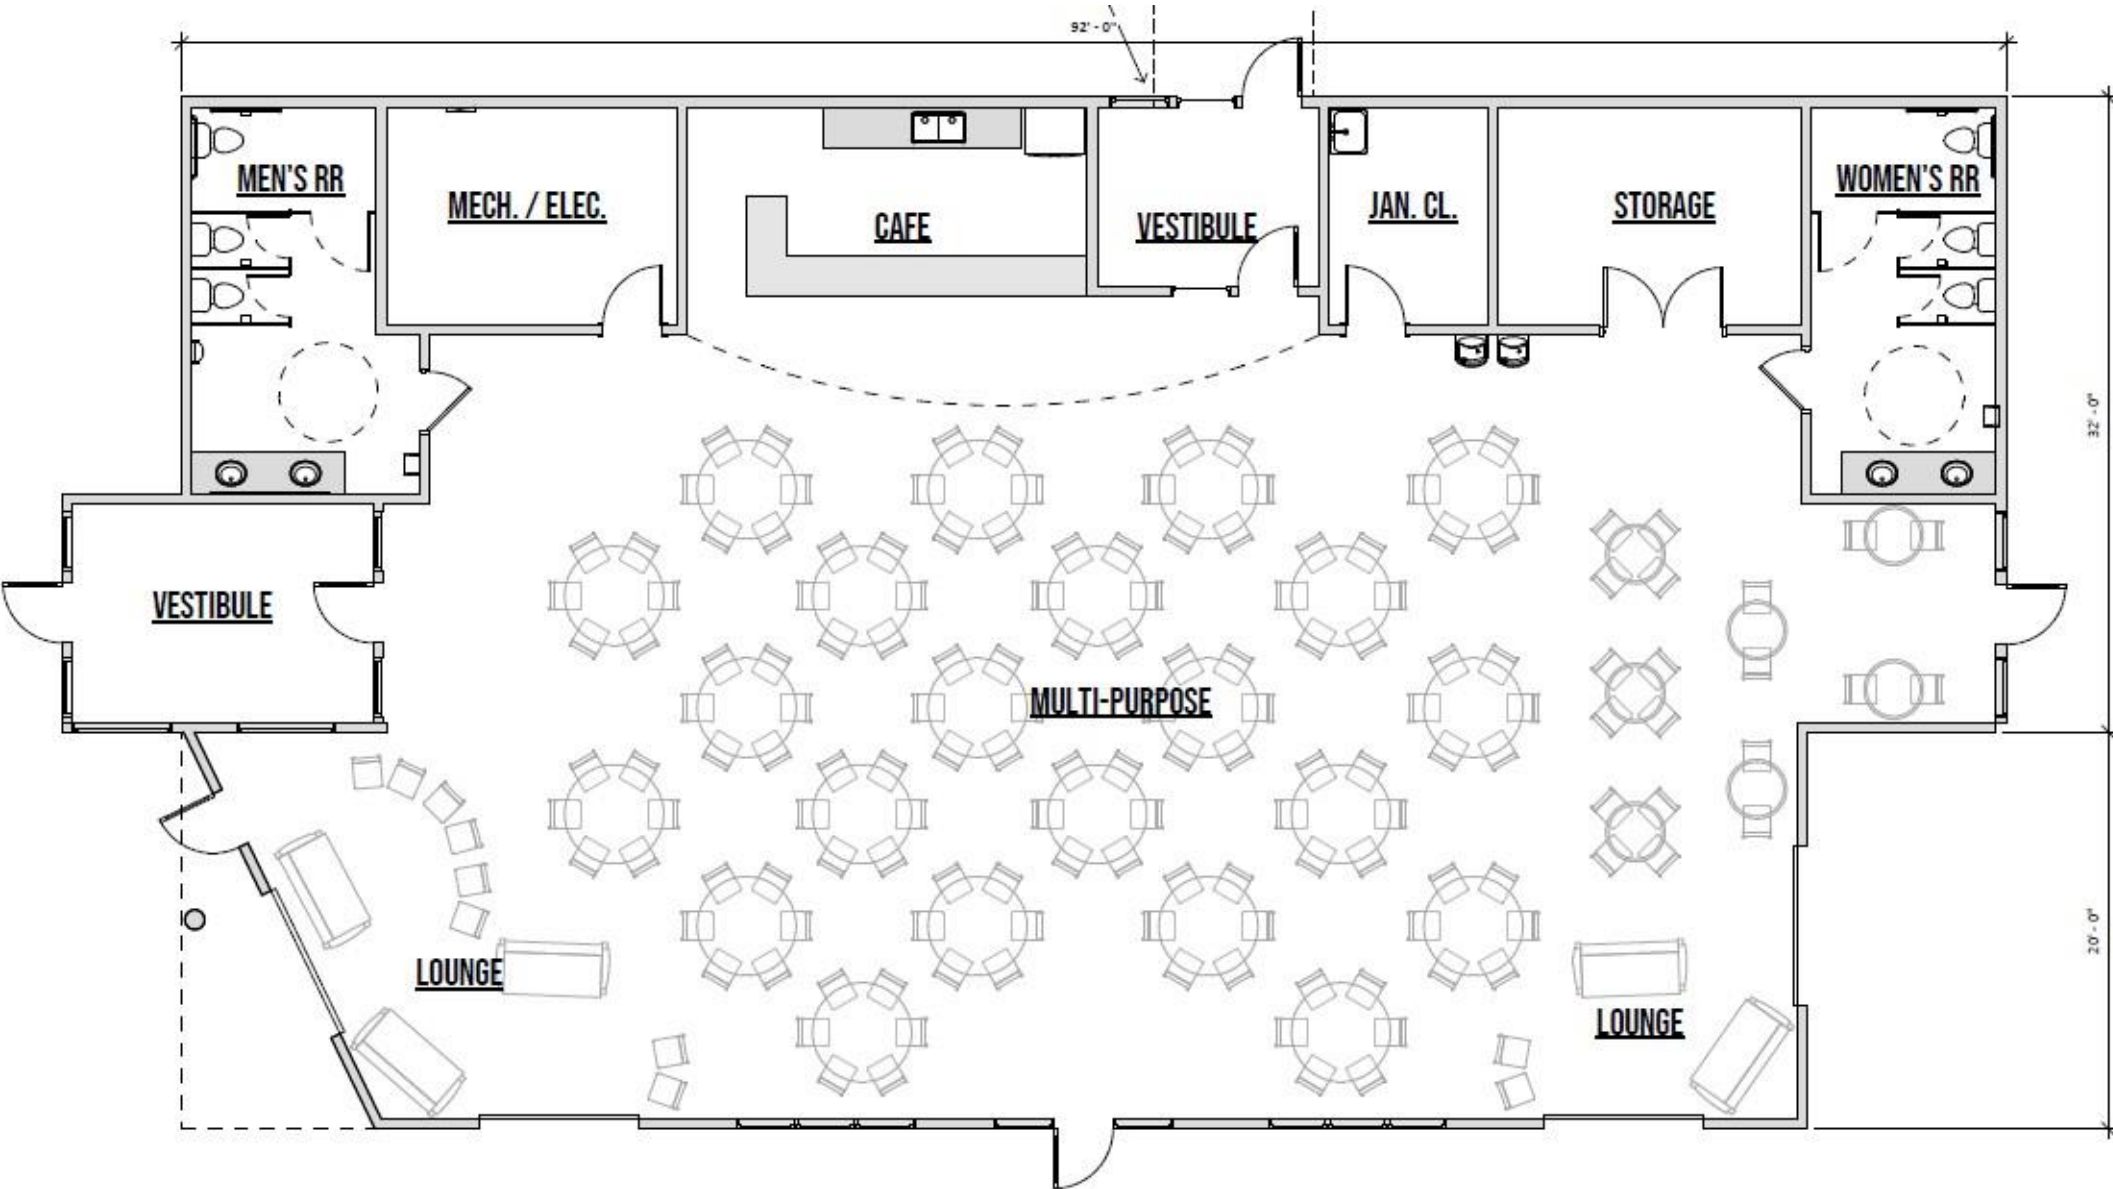

**NET ROOM AREA 'B'**

Name	Area
CAFE	196 SF
JAN. CL.	98 SF
LOUNGE	496 SF
MECH. / ELEC.	174 SF
MEN'S RR	215 SF
MULTI-PURPOSE	2620 SF
STORAGE	182 SF
VESTIBULE	291 SF
WOMEN'S RR	197 SF
<b>TOTAL</b>	<b>4470 SF</b>



**FLOOR PLAN**

SCALE: 3/16" = 1'-0"